

- NOTES:
- REPORT ANY DISCREPANCIES TO THE ENGINEER PRIOR TO COMMENCEMENT OF CONSTRUCTION.
 - ALL PAVEMENT MARKINGS AND SIGNAGE SYMBOLS SHALL CONFORM TO BC MOT MANUAL OF STANDARD TRAFFIC SIGNS AND PAVEMENT MARKINGS - SEPTEMBER 2000. CHECK THE UPDATED 2009 SIGN NUMBER REFERENCE AT: http://www.th.gov.bc.ca/publications/eng_publications/signs/2009_Sign_Number_Alterations_MoSts-PM.pdf
 - ALL STOP BARS, DIRECTIONAL ARROWS AND CROSSWALKS SHALL BE THERMOPLASTIC.
 - CONTRACTOR SHALL RE-INSTALL SALVAGED SIGNS AS INDICATED ON THE TABLE.
 - CONTRACTOR IS RESPONSIBLE FOR TRAFFIC CONTROL AND CONSTRUCTION STAGING AS INDICATED ON THE SPECIFICATIONS.
 - ALL MEASUREMENTS AND DIMENSIONS ARE IN METRIC UNLESS NOTED OTHERWISE.
 - HOLLOW ARROW SHOW TRAFFIC DIRECTION ONLY.
 - CDB-E SHALL BE PLACED ON EVERY OTHER CRB-E.

ROADSIDE BARRIER (WB) STA. 10+154 TO THE BRIDGE

TYPE	CBN-H	CTB-1E	CRB-H	CDB-E	CTB-2H	CMB-E	BRIDGE PARAPET
QUANTITY	1	1	3	3	1	1	1

ROADSIDE BARRIER (SB) STA. 20+013 TO 20+041


TYPE	CBN-E	CTB-1H	CDB-E	CRB-E	CRB-H
QUANTITY	2	2	2	3	4

ROADSIDE BARRIER (NB) STA. 20+016 TO 20+061

TYPE	CBN-E	CTB-1H	CRB-H	CRB-E	CDB-E	CTB-1E	CBN-H
QUANTITY	1	1	7	4	3	1	1

ROADSIDE BARRIER (WB) STA. 10+050 TO 10+101

TYPE	CBN-H	CTB-1E	CRB-H	CRB-E	CTB-1H	CBN-E
QUANTITY	1	1	9	9	1	1

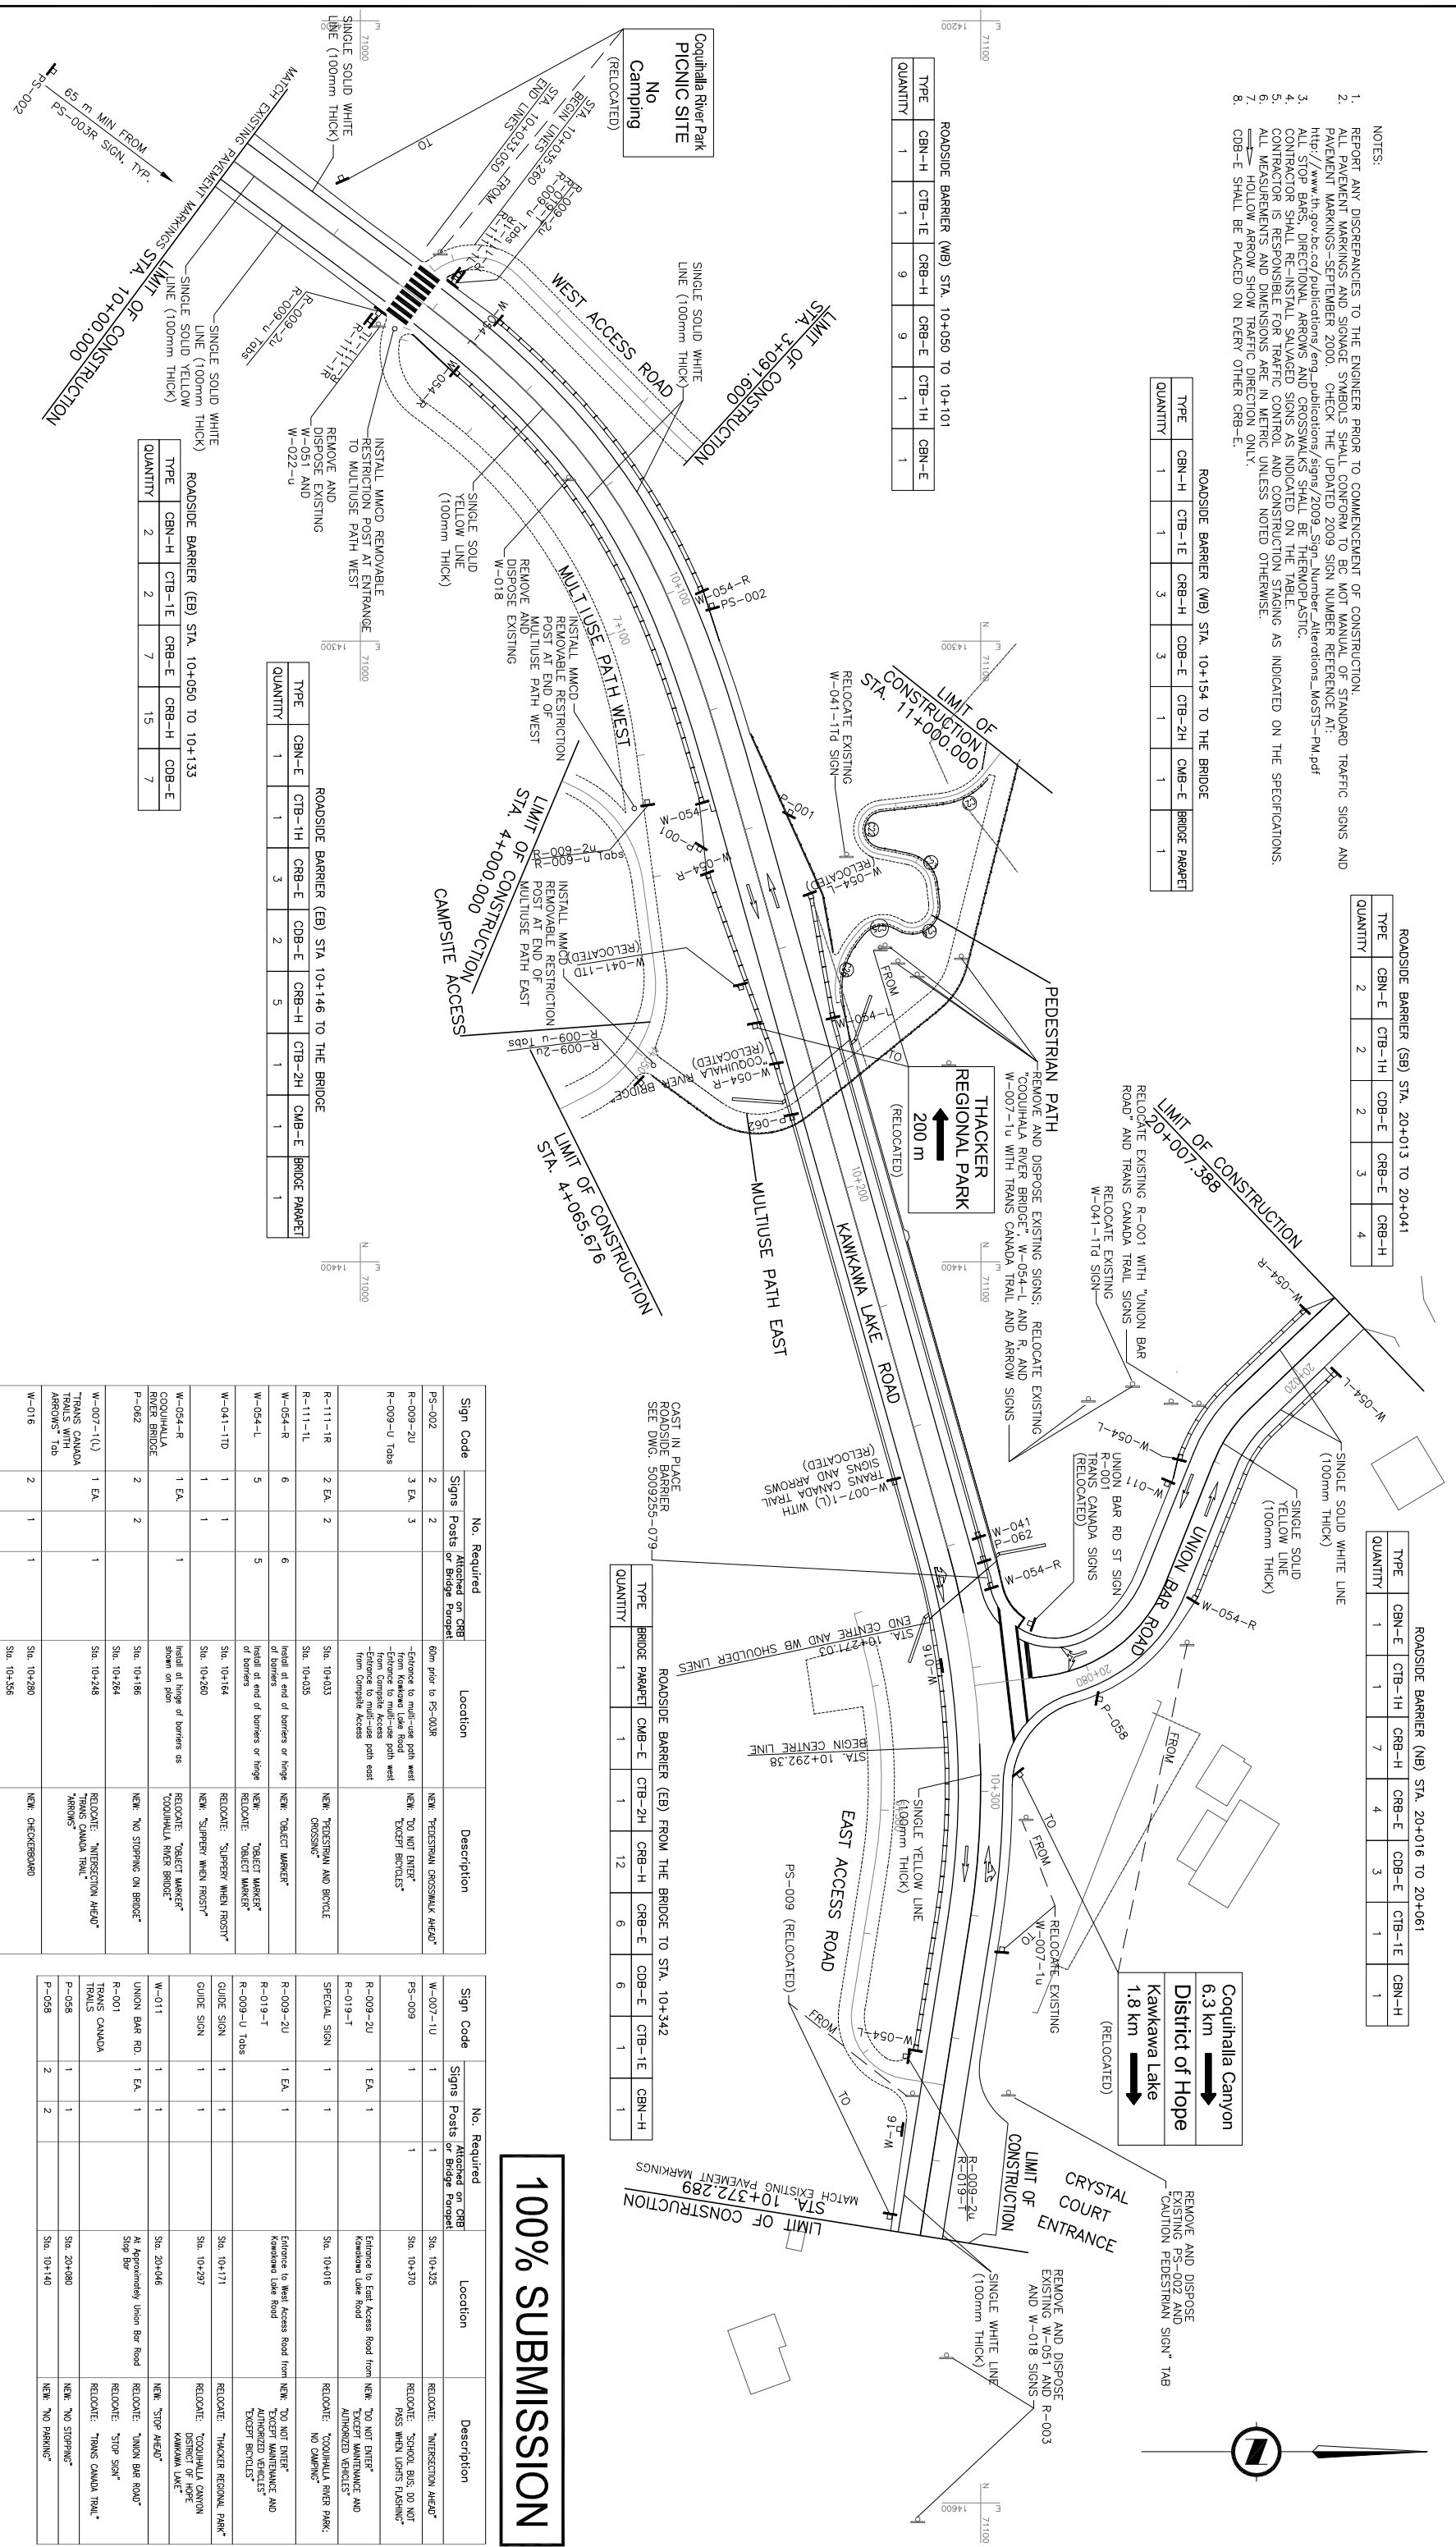

ROADSIDE BARRIER (EB) FROM THE BRIDGE TO STA. 10+342

TYPE	BRIDGE PARAPET	CMB-E	CTB-2H	CRB-H	CRB-E	CDB-E	CTB-1E	CBN-H
QUANTITY	1	1	1	12	6	6	1	1

ROADSIDE BARRIER (EB) STA. 10+050 TO 10+133

TYPE	CBN-H	CTB-1E	CRB-E	CRB-H	CDB-E
QUANTITY	2	2	7	15	7

ROADSIDE BARRIER (EB) STA. 10+146 TO THE BRIDGE

TYPE	CBN-E	CTB-1H	CRB-E	CDB-E	CRB-H	CTB-2H	CMB-E	BRIDGE PARAPET
QUANTITY	1	1	3	2	5	1	1	1

Sign Code	Signs	No. Required	Location	Description
PS-002	2	2	90m prior to PS-003R	NEW: "PEDESTRIAN CROSSWALK AHEAD"
R-009-2U	3 EA.	3	Entrance to multi-use path west from Kawakawa Lake Road	NEW: "DO NOT ENTER" EXCEPT BICYCLES"
R-009-U	3 EA.	3	Entrance to multi-use path east from Kawakawa Lake Road	NEW: "DO NOT ENTER" EXCEPT BICYCLES"
R-111-1R	2 EA.	2	Sta. 10+033	NEW: "PEDESTRIAN AND BICYCLE CROSSING"
R-111-1L	2 EA.	2	Sta. 10+035	NEW: "PEDESTRIAN AND BICYCLE CROSSING"
W-054-R	6	6	inset at end of barriers or humps of barriers	NEW: "OBJECT MARKER"
W-054-L	5	5	inset at end of barriers or humps of barriers	NEW: "OBJECT MARKER"
W-041-1D	1	1	Sta. 10+164	RELOCATE: "SUPERV. WHEN FROSTY"
W-054-R	1 EA.	1	inset at hinge of barriers as shown on plan	RELOCATE: "OBJECT MARKER"
W-054-L	1 EA.	1	inset at hinge of barriers as shown on plan	RELOCATE: "OBJECT MARKER"
W-007-1U	1 EA.	1	Sta. 10+186	NEW: "NO STOPPING ON BRIDGE"
W-007-L	2	2	Sta. 10+248	NEW: "NO STOPPING ON BRIDGE"
W-007-R	1 EA.	1	Sta. 10+248	RELOCATE: "INTERSECTION AHEAD"
W-016	2	1	Sta. 10+280	NEW: CHECKERBOARD

Sign Code	Signs	No. Required	Location	Description
W-007-1U	1	1	Sta. 10+325	RELOCATE: "INTERSECTION AHEAD"
PS-009	1	1	Sta. 10+370	RELOCATE: "SCHOOL BUS, DO NOT PASS WHEN LIGHTS FLASHING"
R-009-2U	1 EA.	1	Entrance to East Access Road from Kawakawa Lake Road	NEW: "DO NOT ENTER" EXCEPT MAINTENANCE AND AUTHORIZED VEHICLES"
R-019-T	1	1	Sta. 10+016	RELOCATE: "COQUIHILLA RIVER PARK NO CAMPING"
R-009-2U	1 EA.	1	Entrance to West Access Road from Kawakawa Lake Road	NEW: "DO NOT ENTER" EXCEPT MAINTENANCE AND AUTHORIZED VEHICLES"
R-019-T	1	1	Sta. 10+171	RELOCATE: "COQUIHILLA RIVER PARK NO CAMPING"
R-009-U	1	1	Sta. 10+297	RELOCATE: "UNION BAR ROAD"
GUIDE SIGN	1	1	Sta. 20+046	NEW: "STOP AHEAD"
UNION BAR RD.	1 EA.	1	At Apron/entry Union Bar Road	RELOCATE: "UNION BAR ROAD"
R-001	1	1	Stop sign	RELOCATE: "STOP SIGN"
TRANS CANADA TRAILS	1	1	Sta. 20+080	RELOCATE: "TRANS CANADA TRAIL"
P-028	1	1	Sta. 10+140	NEW: "NO STOPPING"
P-028	2	2	Sta. 10+140	NEW: "NO PARKING"

100% SUBMISSION

DESIGNED: AS
 DRAWN: WL
 CHECKED: AB
 APPROVED: _____

DATE: JAN. 10
 DATE: JAN. 10
 DATE: JAN. 10

REFERENCE DRAWING

No.	DATE	BY	DESCRIPTION
1	JAN. 10	AS	DESIGN
2	JAN. 10	WL	DRAWING
3	JAN. 10	AB	CHECKED
4	JAN. 10	AS	APPROVED

REVISIONS

REV	DATE	BY	DESCRIPTION
A	DEC. 18, 2009	VT	70% SUBMISSION
B	FEB. 12, 2010	VT	100% SUBMISSION

PREPARED BY:

1455 WEST GEORGE STREET, VANCOUVER, BC, CANADA, V6E 2T3
 TEL: (604) 683-3381 FAX: (604) 683-6655 www.mmm.co

SEAL

BAR SCALE(S):

DISTRICT OF HOPE
 KAWAKAWA LAKE ROAD BRIDGE
 DETAIL DESIGN
 SIGNAGE AND PAVEMENT MARKINGS

5009255-025

SUPERSIDES PRINTS OF THIS NUMBER WITH LETTERS PREVIOUS TO → B